



3 South Elevation

Scale: 1 : 100

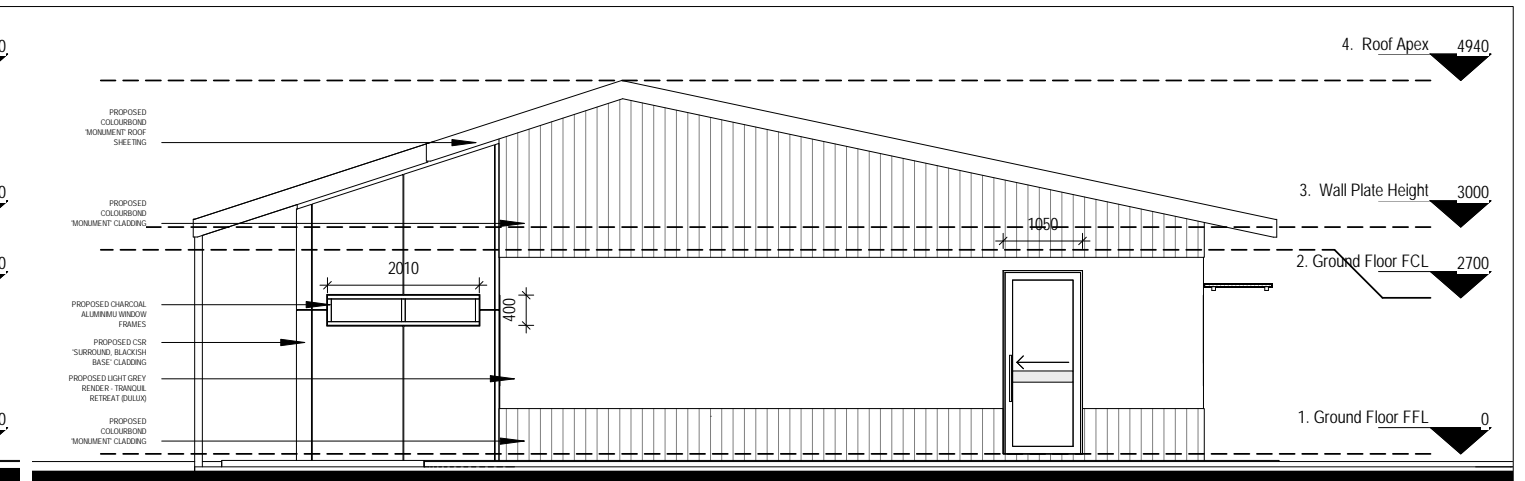


2 North Elevation

Scale: 1 : 100

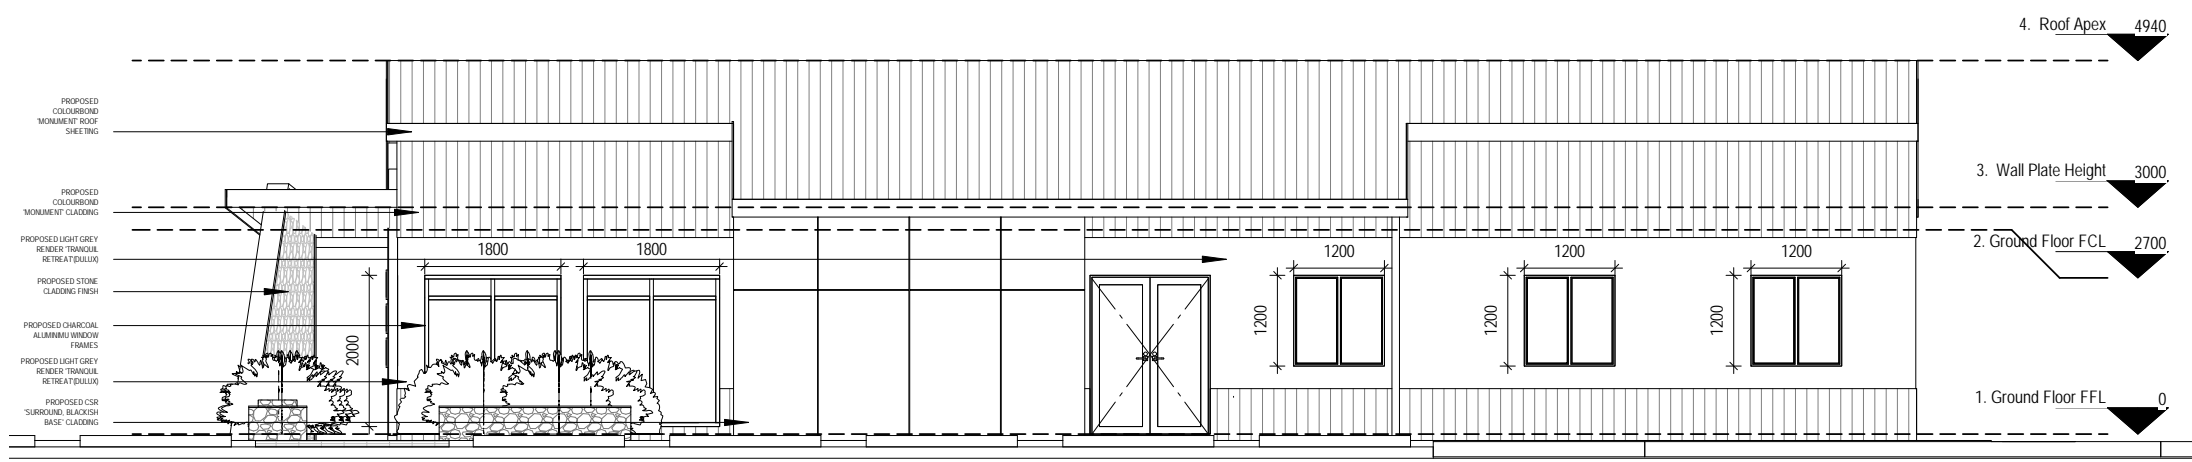

1 East Elevation


Scale: 1 : 100

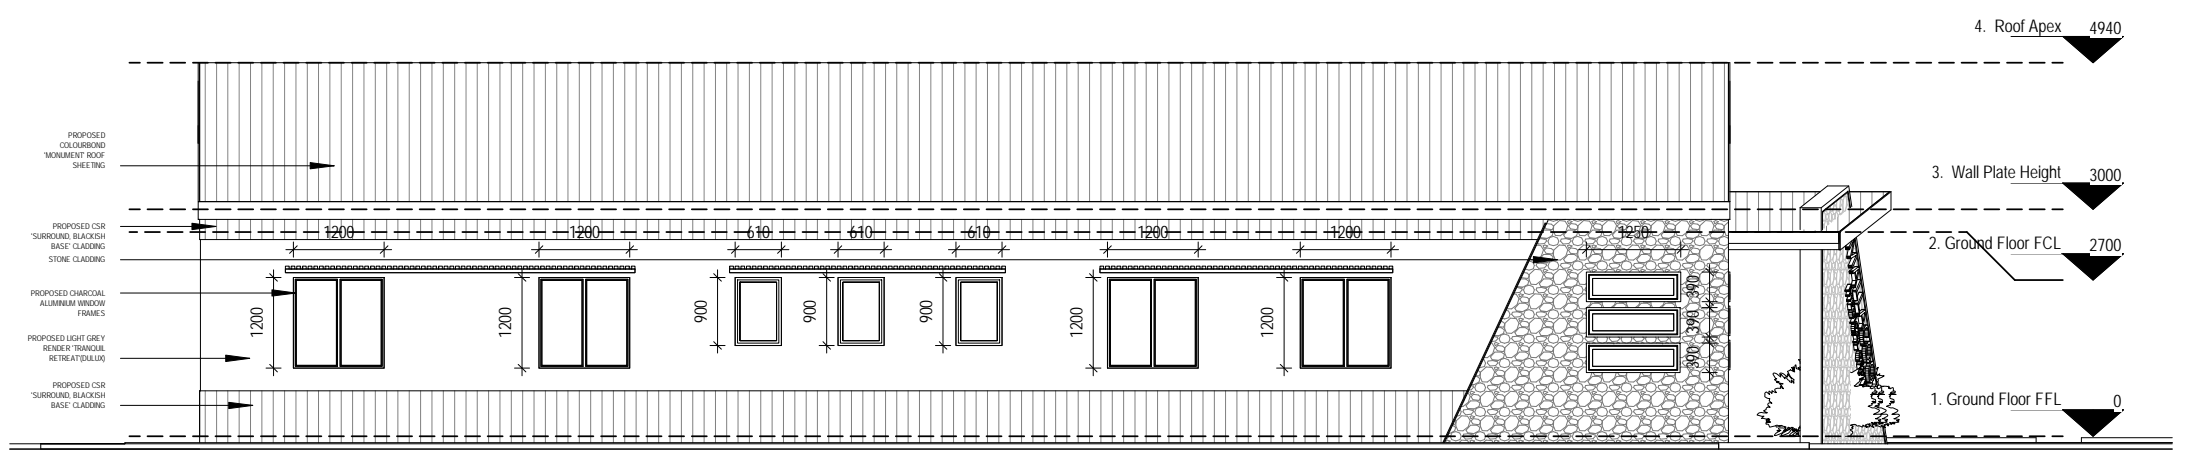

4 West Elevation

Scale: 1 : 100

MATERIAL SAMPLES	
LIGHT GREY RENDER - 'TRANQUIL RETREAT' (DULUX)	
STONE CLADDING	
CHARCOAL ALUMINIUM WINDOW FRAMES	
CSR CEMENTIL CLADDING, 'SURROUND, BLACKISH BASE'	
COLORBOND 'MONUMENT' ROOF SHEETING & CLADDING	

 

GROUP HiS

L1, 12 Mount St,
North Sydney NSW 2060
PO Box 6038,
North Sydney NSW 2059
p: 02 8413 7500
www.grouphis.com.au

NOTES
FIGURED DIMENSIONS ONLY ARE TO BE TAKEN FROM THIS DRAWING. ALL DIMENSIONS ARE TO BE CHECKED ON SITE BEFORE ANY WORK COMMENCES. IF ANY DOUBT, ASK "GROUP HIS" IS TO BE NOTIFIED OF ANY DISCREPANCIES IN DIMENSIONS AND SETTINGS OUT OF WORK FOR RESOLUTION. THIS DRAWING MUST BE READ IN CONJUNCTION WITH ALL OTHER ARCHITECTS DETAIL DRAWINGS, SCHEDULES AND SPECIFICATIONS. ALL WORKS TO FULLY COMPLY WITH AUSTRALIAN STANDARDS (AS) AND THE NATIONAL CONSTRUCTION CODE (NCC).

COPYRIGHT
-COPYRIGHT OF DESIGNS SHOWN HEREON IS RETAINED BY "GROUP HIS" DESIGN AND MUST NOT BE ALTERED, REPRODUCED OR COPIED WHOLLY OR IN ANY PART WITHOUT WRITTEN PERMISSION.
-REPRODUCTION OF THE WHOLE OR PART OF THIS DOCUMENT CONSTITUTES AN INFRINGEMENT OF COPYRIGHT.
-IDEAS AND CONCEPTS CONTAINED IN THIS DOCUMENT ARE CONFIDENTIAL.

CLIENT
Mallacoota Inlet Aged Care Inc.

PROJECT
Mallacoota Medical Centre

21-23 Maurice Avenue
Mallacoota

DRAWING TITLE
Elevations

ISSUE	DATE	DESCRIPTION
A	2018 03 29	Revision A

STATUS
TOWN PLANNING APPLICATION

SIGNATURE _____ DATE _____

DRAWN BY	DATE	SCALE@A3
DE	2018 03 29	1:100
CHECKED BY	DATE	REVISION
BF	2018 03 28	A
PROJECT NO.	DRAWING NO.	
SFH170323	TPA-006	