


PROPOSED MASTER FLOOR PLAN FOR PROPOSED MALLACOOTA MEDICAL CRITICAL CARE & TREATMENT CENTRE

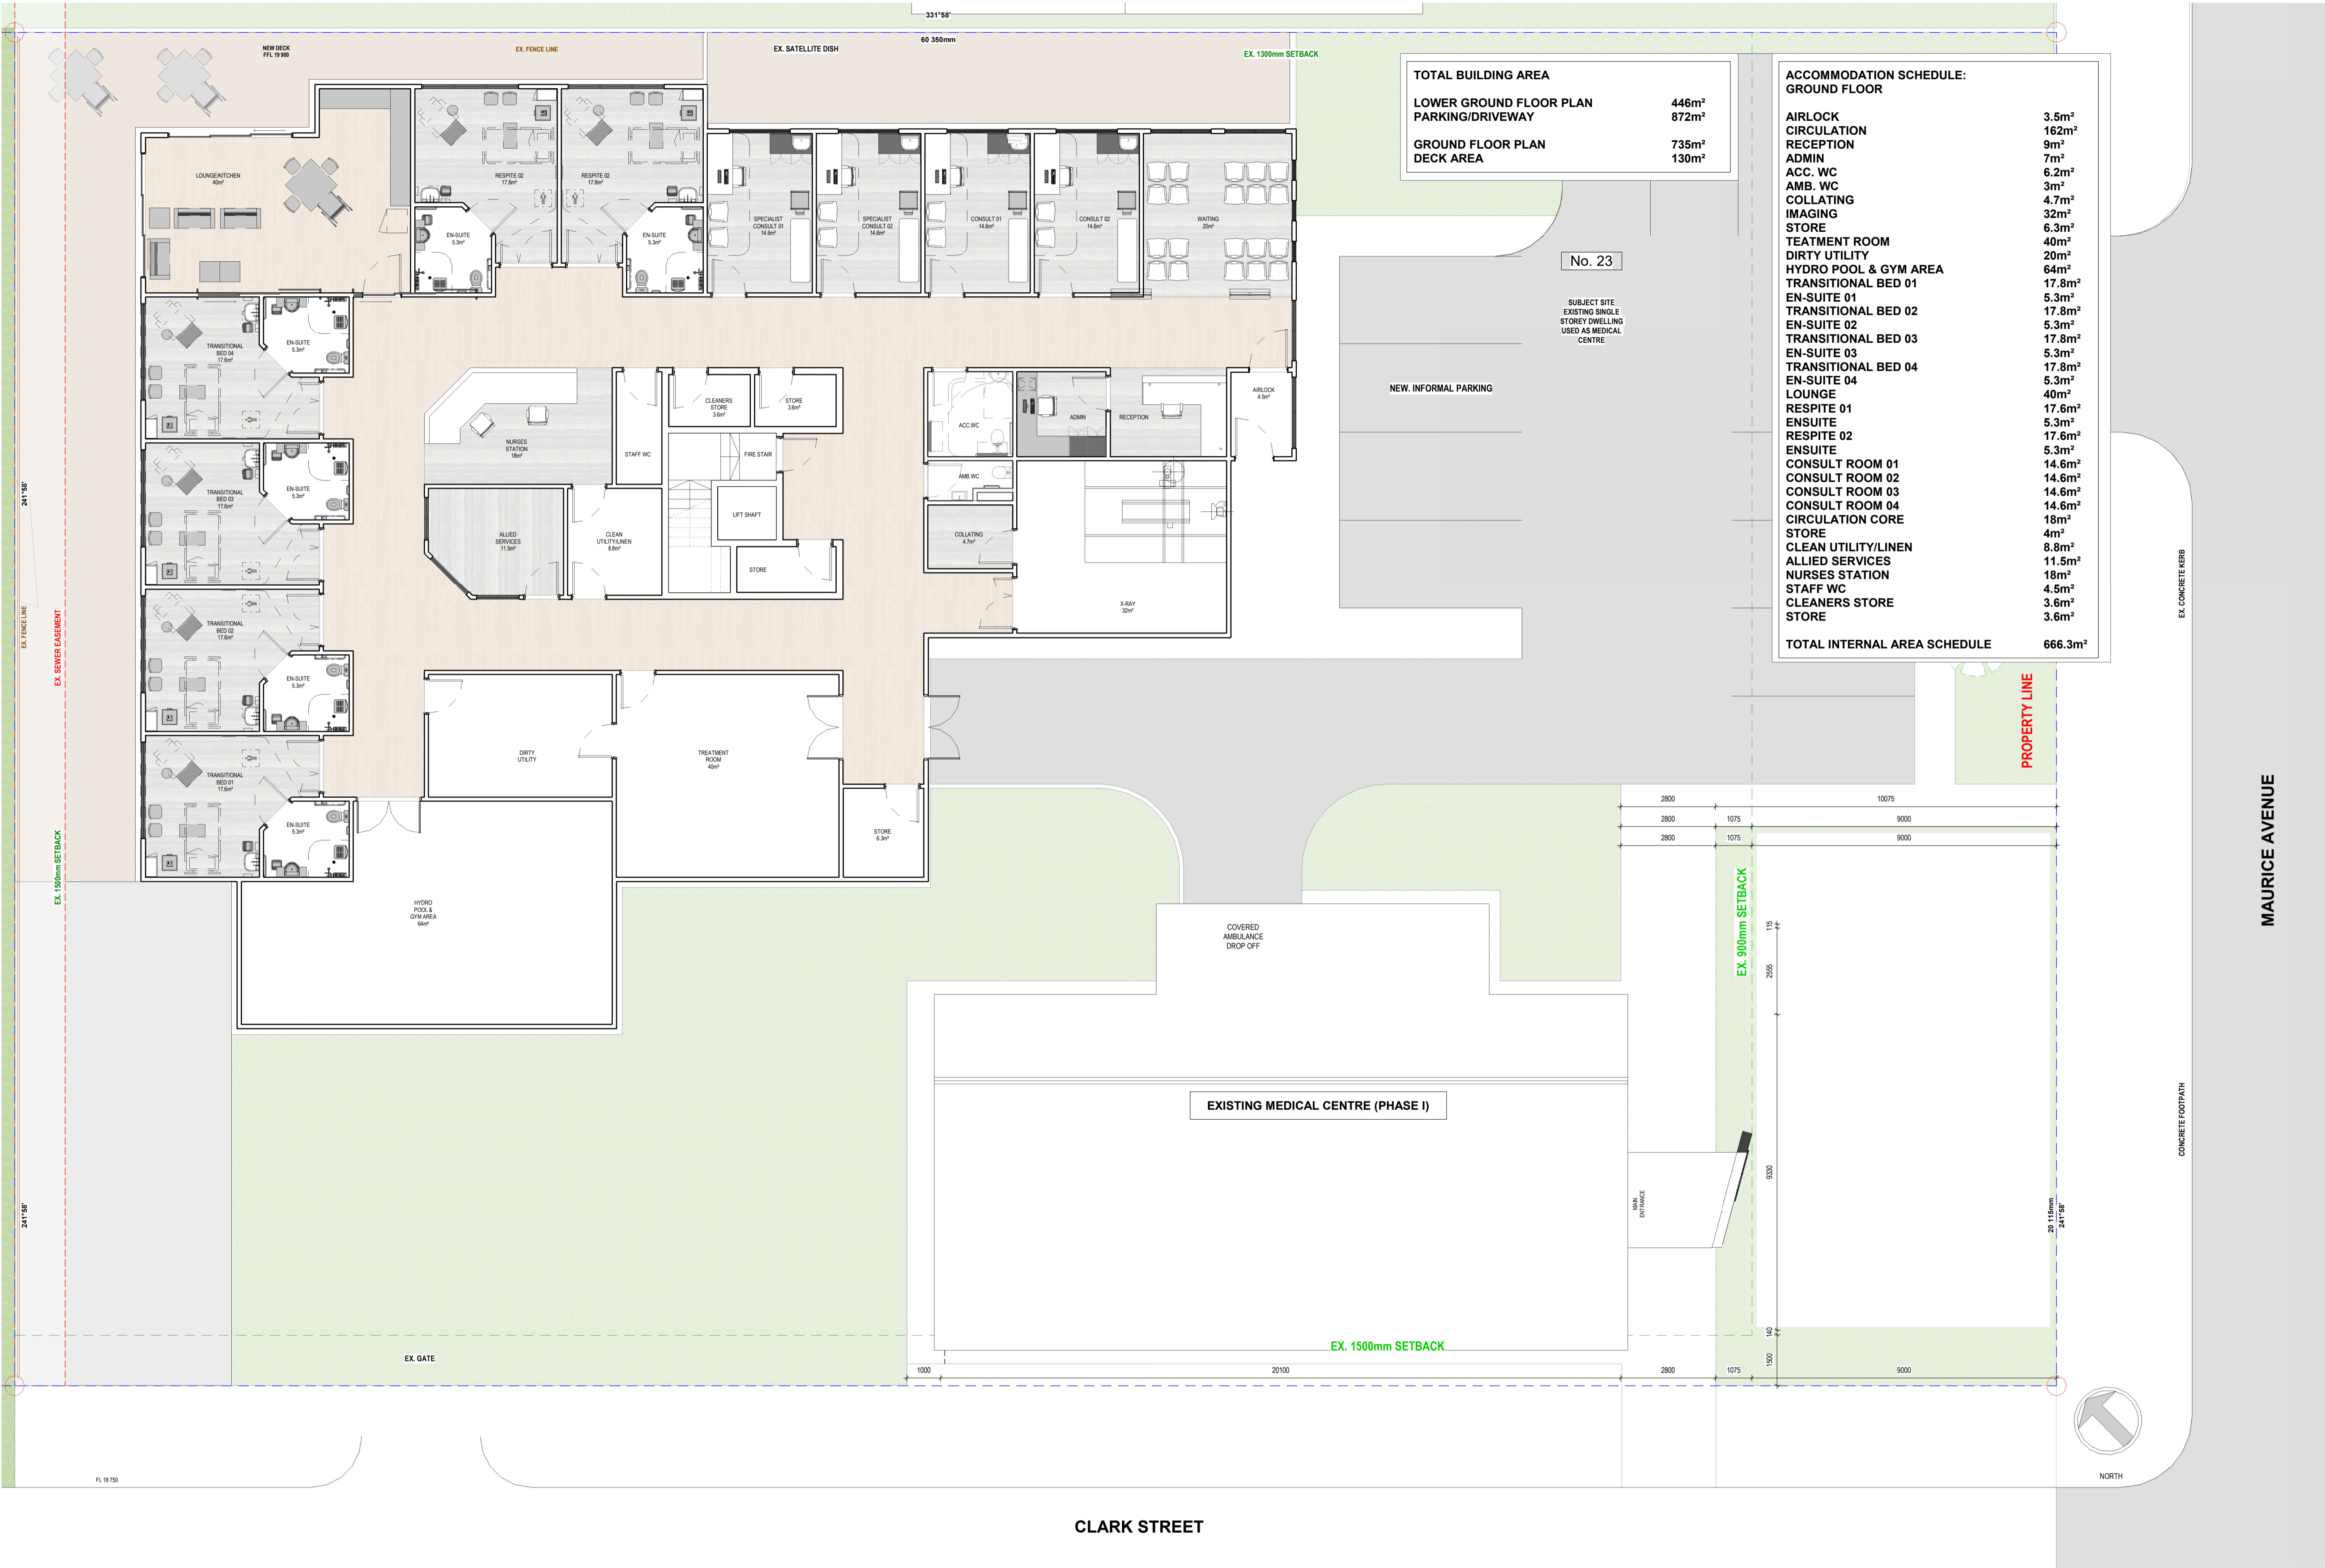

NOTES	COPYRIGHT	CLIENT	ISSUE		DATE	DESCRIPTION	STATUS	FOR CLIENT APPROVAL			DRAWN BY	DATE	SCALE@A1	
	FIGURED DIMENSIONS ONLY ARE TO BE TAKEN FROM THIS DRAWING. ALL DIMENSIONS ARE TO BE CHECKED ON SITE BEFORE ANY WORK COMMENCES. IF ANY DOUBT ASK. "HCPA" IS TO BE NOTIFIED OF ANY DISCREPANCIES IN DIMENSIONS AND SETTINGS OUT OF WORK FOR RESOLUTION. THIS DRAWING MUST BE READ IN CONJUNCTION WITH ALL OTHER ARCHITECTS DETAIL DRAWINGS, SCHEDULES AND SPECIFICATIONS. ALL WORKS TO FULLY COMPLY WITH AUSTRALIAN STANDARDS (AS) AND THE NATIONAL CONSTRUCTION CODE (NCC).	• COPYRIGHT OF DESIGNS SHOWN HEREON IS RETAINED BY "HCPA" DESIGN AND MUST NOT BE ALTERED, REPRODUCED OR COPIED WHOLLY OR IN ANY PART WITHOUT WRITTEN PERMISSION. • REPRODUCTION OF THE WHOLE OR PART OF THIS DOCUMENT CONSTITUTES AN INFRINGEMENT OF COPYRIGHT. • IDEAS AND CONCEPTS CONTAINED IN THIS DOCUMENT ARE CONFIDENTIAL.	CHIRP	PROJECT	Mallacoota Medical Critical & Treatment Centre 21-23 Maurice Avenue Mallacoota						DH	2020 11 27	1:100	
			DRAWING TITLE								CHECKED BY	DATE	REVISION	
			Master Floor Plan	
			2	2020 11 27	REV2_Sketch Plan	